

TERRITORY OF HAWAII
COURT OF LAND REGISTRATION

196 map 1



Map and description with amended Petition No. 196 Trent Trust Co. Ltd - Petitioner. Being L.C.A. 1284:1 to Karello and portions of L.C.A. 1398:1 to Mumuku, L.C.A. 1283 to Kahanaumua; Kamamalu and Kekuanaoa to Morris, L.16. p.370; Kamamalu and Kekuanaoa to A. Costa, L.16. p.12+13; and Kamamalu and Kekuanaoa to Panui, L.12. p. 334. Kapalama, Honolulu, Kona, Oahu. T.H.

Beginning at an iron pin, at the West corner of this piece, on the East line of King St., the co-ordinates of said point referred to Gov't. Survey & Punchbowl being 5085.1 feet North and 6964.8 feet West and running by true azimuths:-

1. $241^{\circ} 15'$ 496.14 feet along Millie Morris's lot to an iron pin
2. $282^{\circ} 15'$ 16.00 feet along Kapalama to an iron pin on the

West bank of aurai

3. $342^{\circ} 30'$ 59.00 feet along the West bank of aurai
4. $343^{\circ} 21'$ 60.00 feet along the West bank of aurai
5. $352^{\circ} 06'$ 65.77 feet along the West bank of aurai

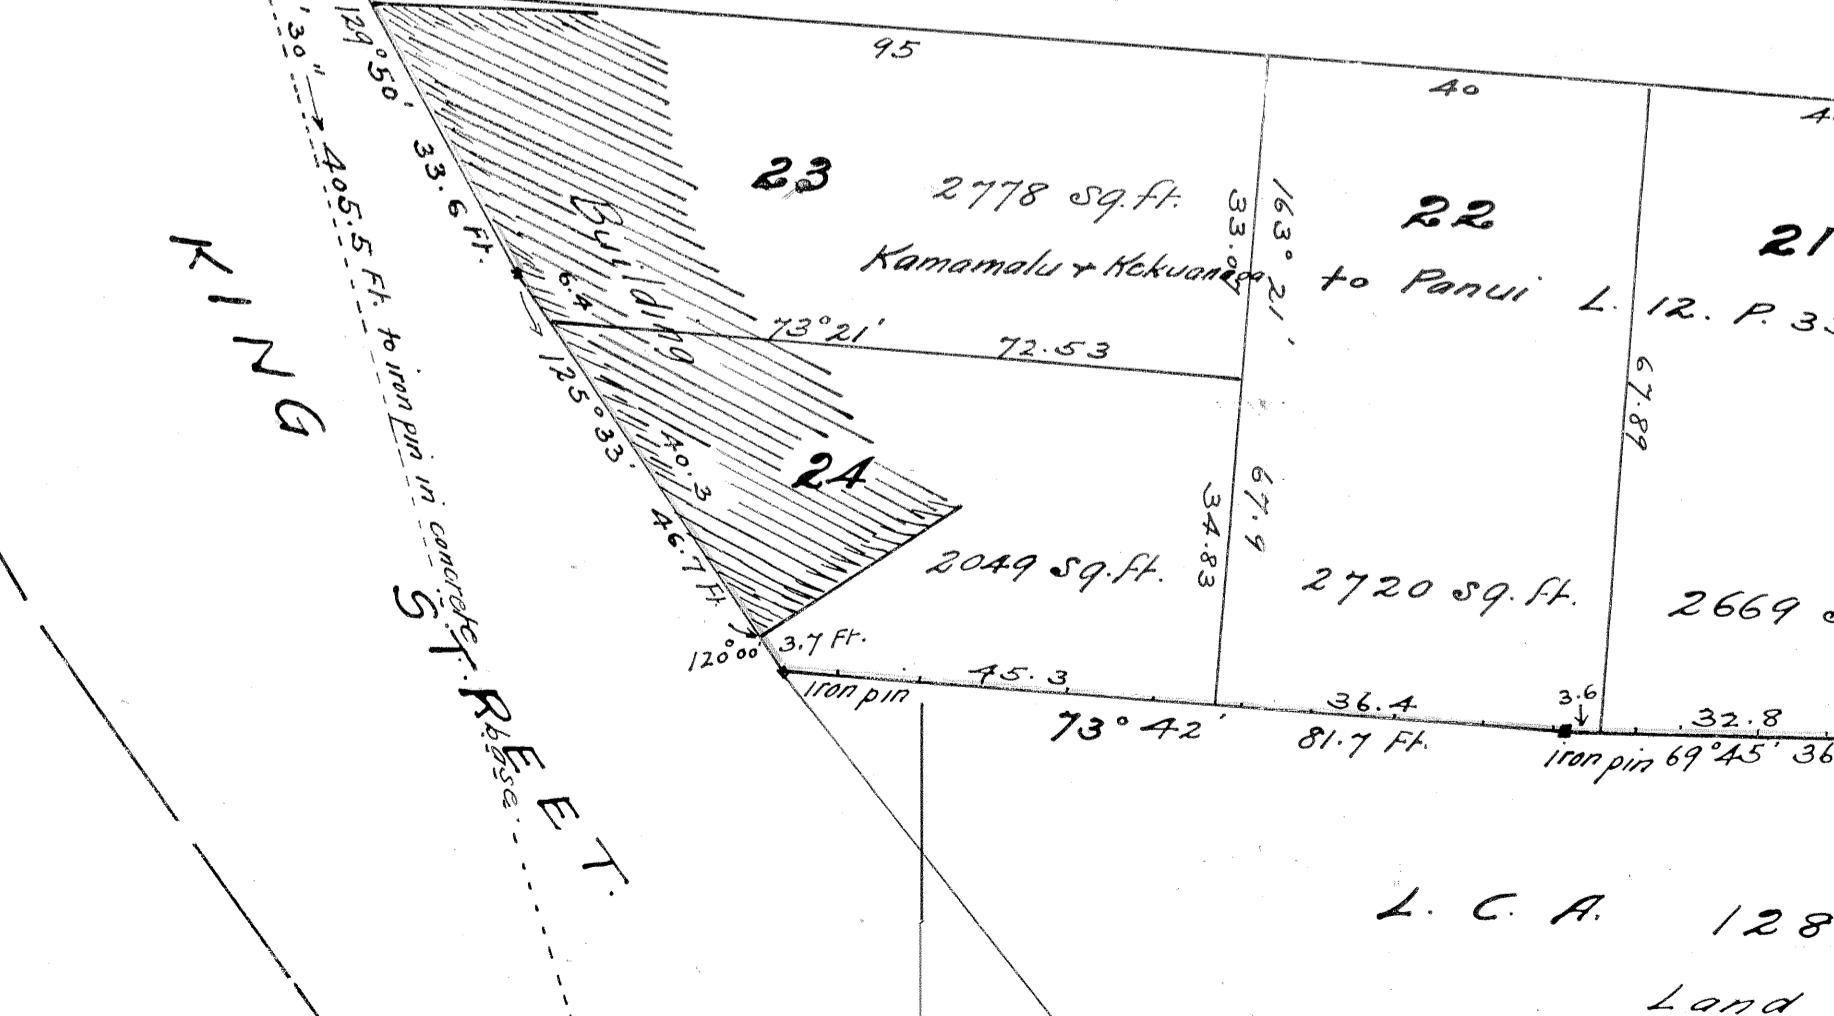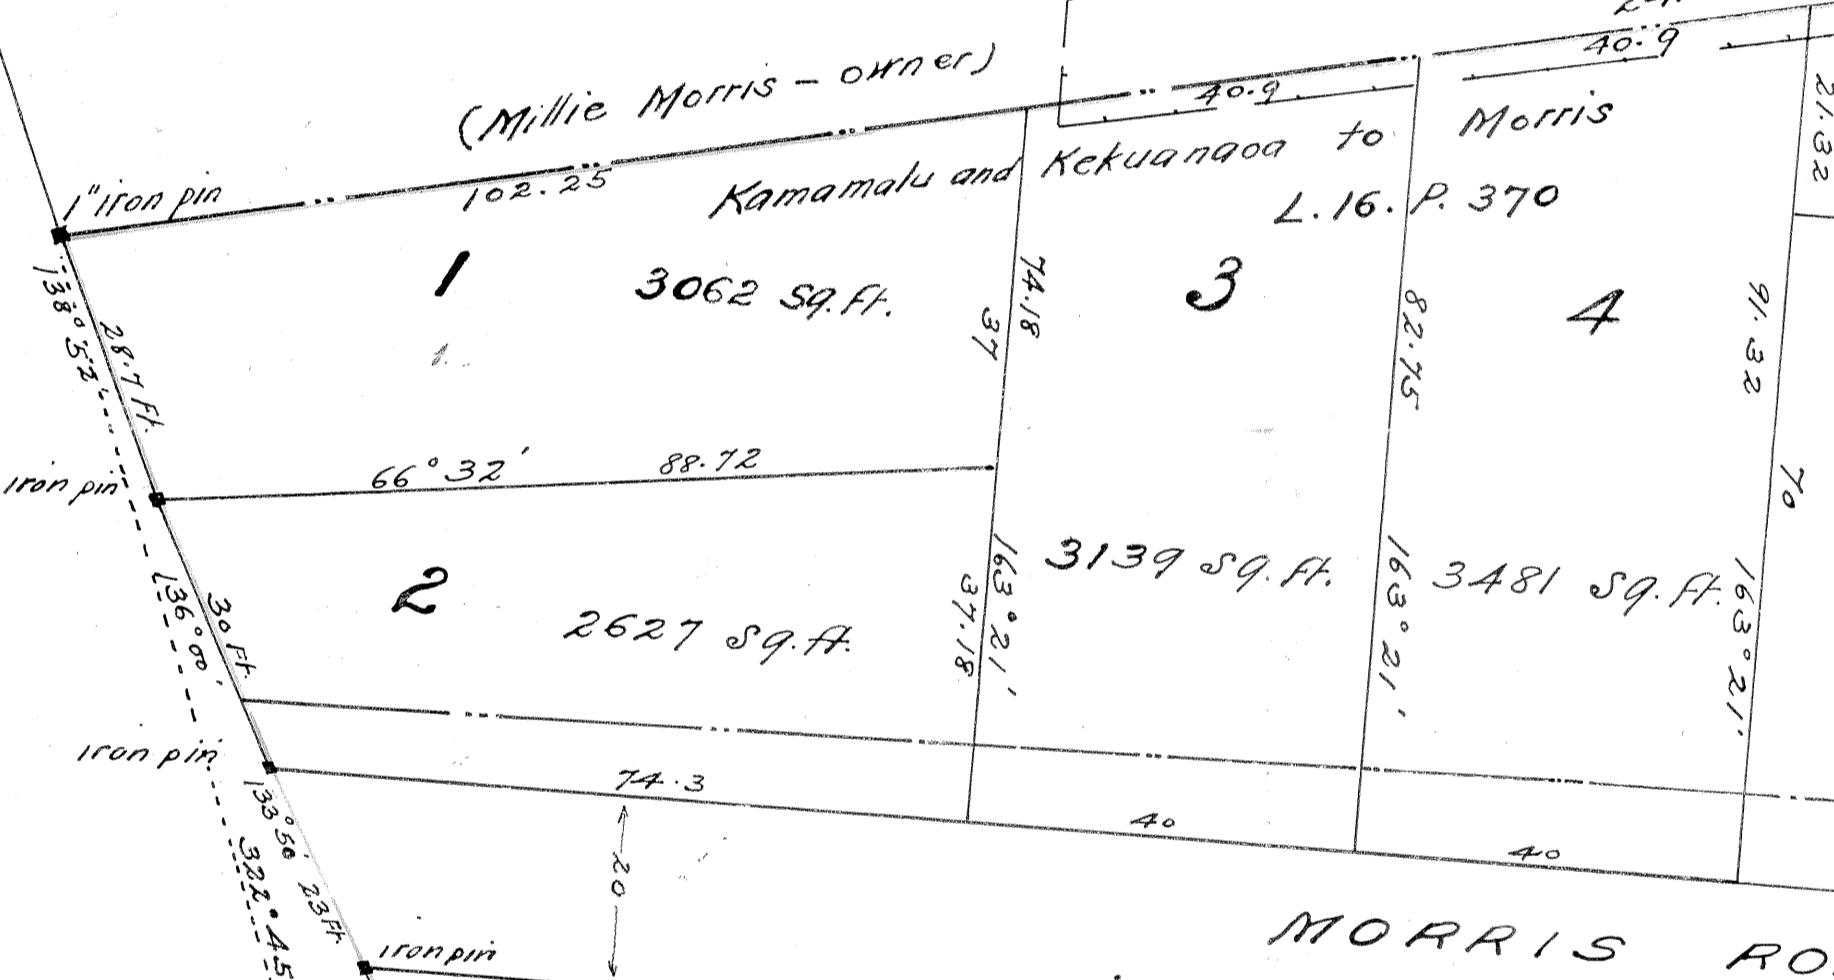

I hereby certify that this is a true and correct copy of Land Court Petition No. 196 (amended) as approved by Court Surveyor G.C. Alexander, Honolulu, Feb. 27, 1911. Geo. F. Wright

The map and description herein have been examined by me and found to be correct. Arthur C. Alexander, Honolulu, Feb. 17, 1911. Court Surveyor

The subdivisions shown herein have been examined by me and are hereby certified by me as correct. Arthur C. Alexander, Honolulu, Feb. 17, 1911. Court Surveyor

6. $357^{\circ} 37'$ 78.00 feet along the West bank of aurai
7. $78^{\circ} 40'$ 267.19 feet along L.C.A. 1283 to Kahanaumua
8. $69^{\circ} 45'$ 36.40 feet along Land Court Petition No. 48
9. $73^{\circ} 42'$ 81.70 feet along Land Court Petition No. 48
10. $120^{\circ} 00'$ 3.70 feet along King Street to corner of bldg.
11. $125^{\circ} 33'$ 46.7 foot along King St. along face of building
12. $129^{\circ} 50'$ 33.6 feet along King St. along face of building
13. $133^{\circ} 50'$ 23.0 feet along King St.
14. $136^{\circ} 00'$ 30.0 feet along King St.
15. $138^{\circ} 52'$ 28.7 feet along King St. to the point of beginning and containing an area of 2.138 acres.

Geo. F. Wright - Surveyor

Jan. 5-1911.


- Lot B:** Beginning at said wood post at the West corner of this piece, the co-ordinates of said point referred to Gov't. Survey & Punchbowl being 5085.1 feet North and 6964.8 feet West, and running by true azimuths:-
1. $260^{\circ} 30'$ 116.0 ft. along fence
 2. $199^{\circ} 52'$ 4.33 ft. along the West bank of aurai
 3. $78^{\circ} 40'$ 118.19 ft. along Lot A to the point of beginning

Area 218.89 A.

Geo. F. Wright
Surveyor

Honolulu Jan 5-1911.

L.C.A. 1234
ap. 4
Palau

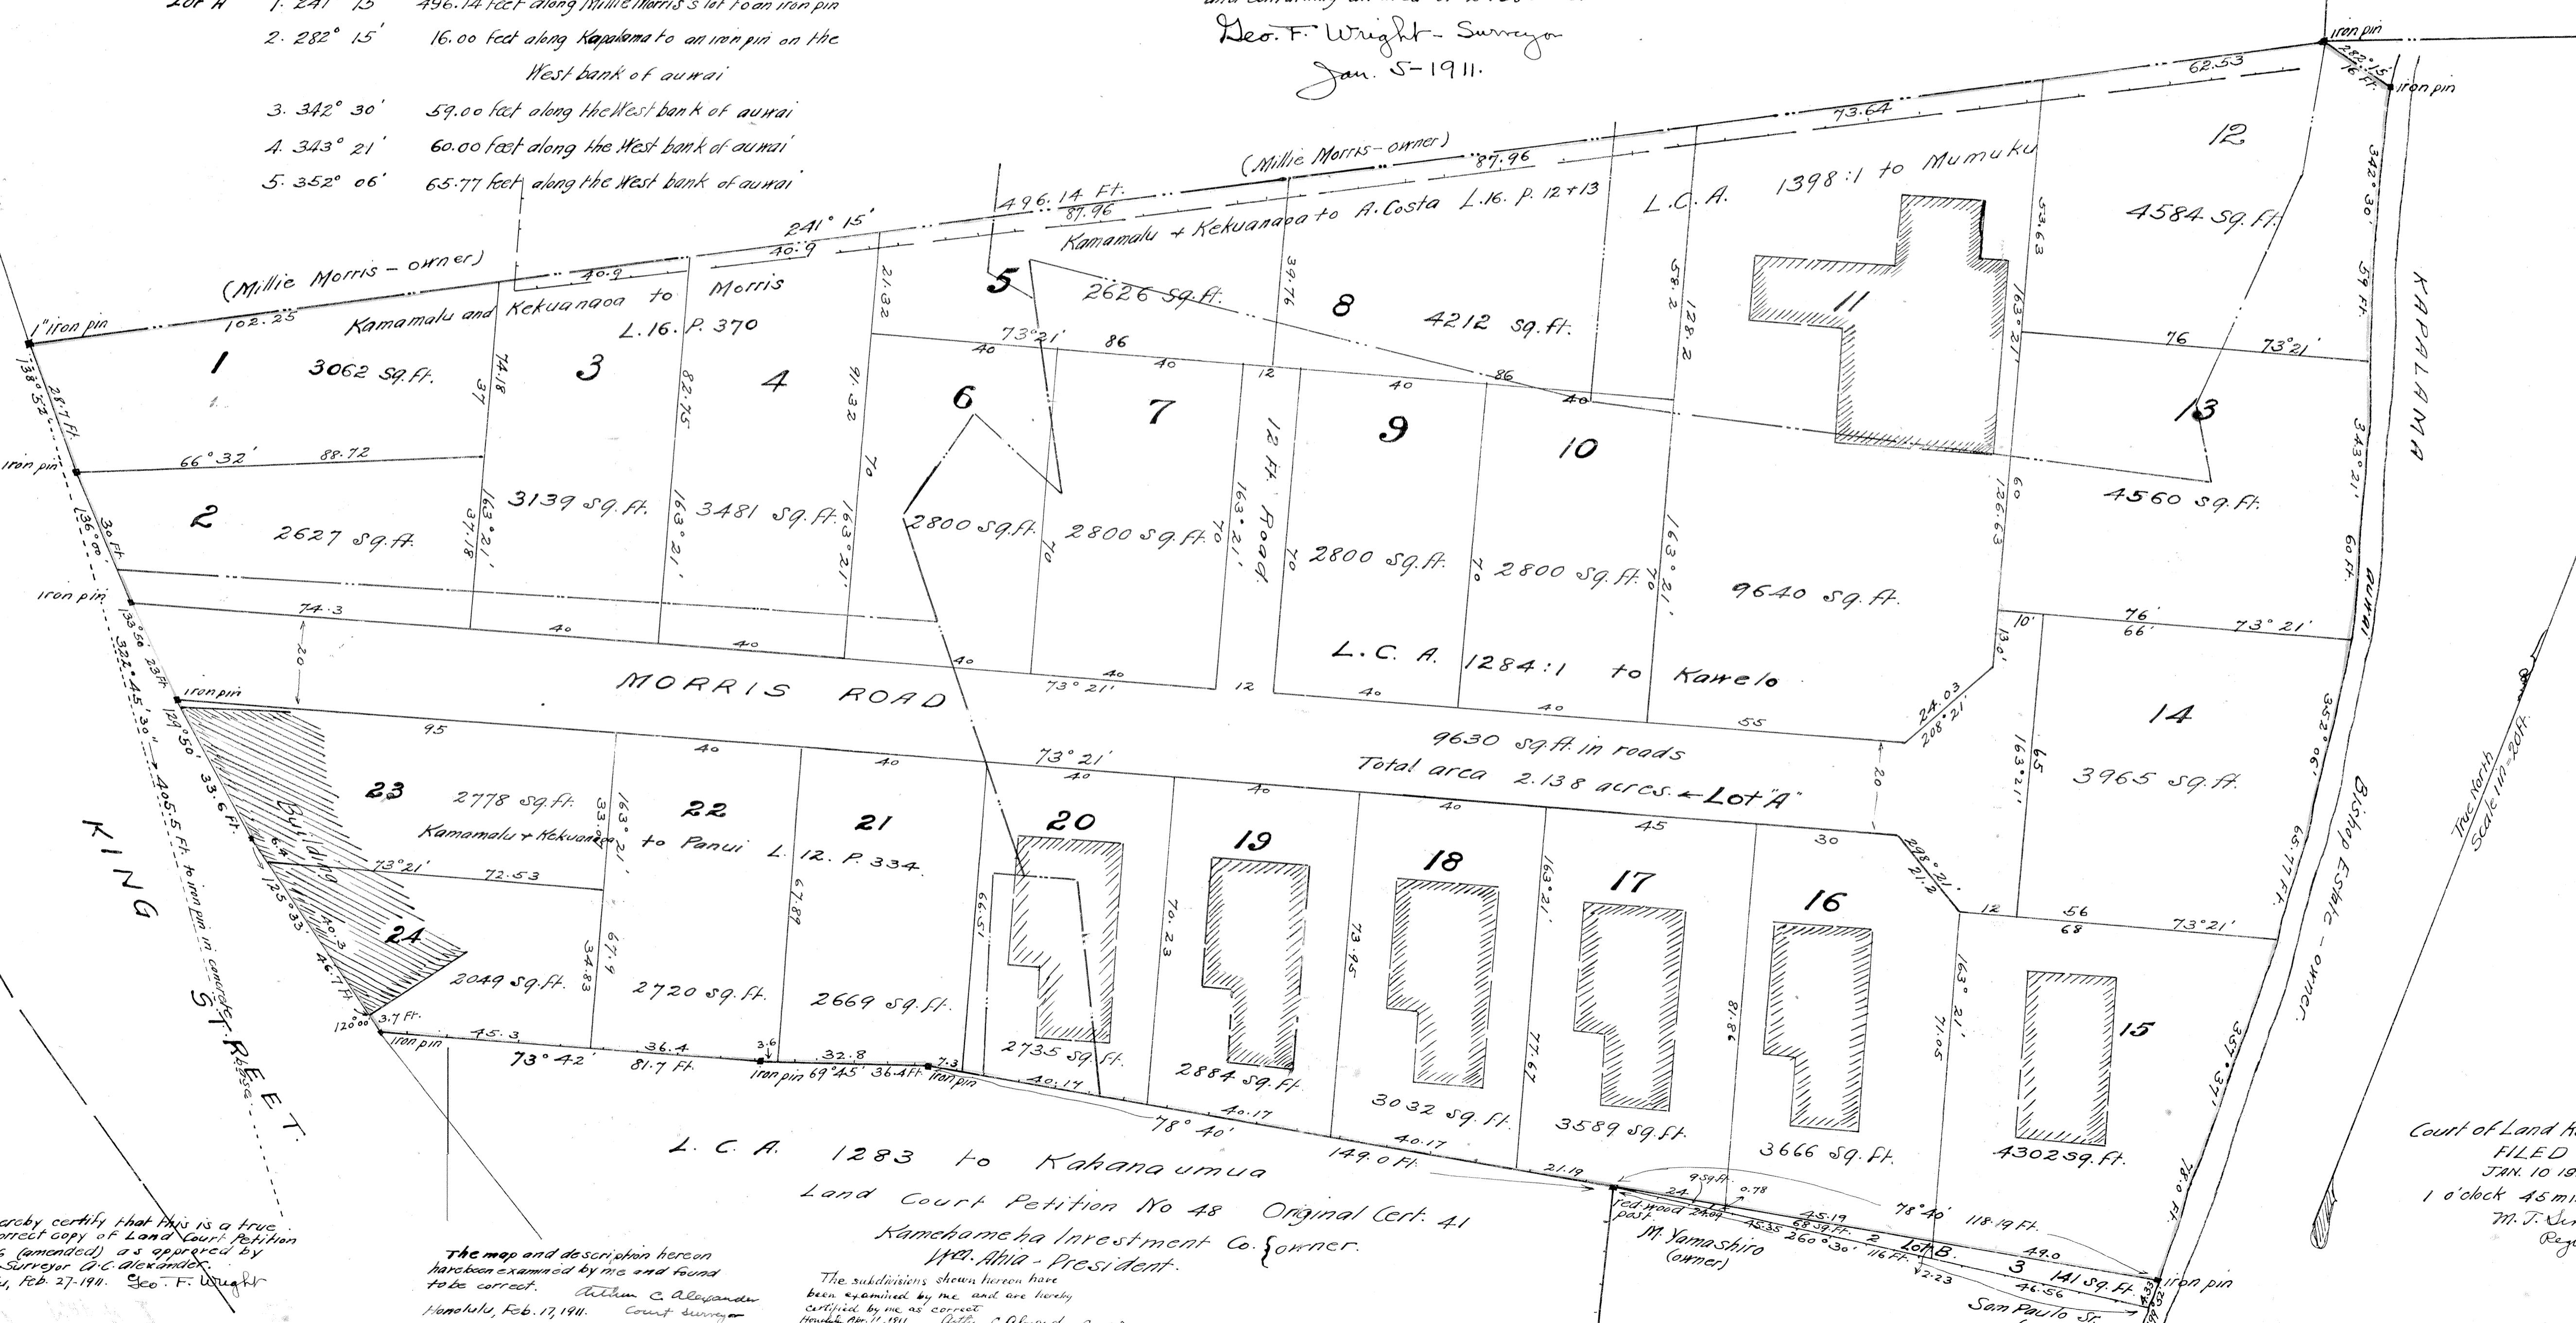

Court of Land Registration
FILED

JAN. 10 1911.

1 o'clock 45 min. P.M.

M. T. Simonton,
Registrar.

12 P.M.